


0 12.5 m 25 m 50 m

SCALE: 1:500

-  Adoptable road - Tarmac
-  Adoptable footway - Tarmac
-  Private drives & parking - Block paving
-  Private drives & parking - Tarmac
-  Private front paths - Paving slabs
-  Private patio areas - Paving slabs
-  New footpath link to Nightingale Rise
-  Indicative new planting
-  Existing ground levels
-  Existing hedge
-  Existing hedge - to be removed
-  Proposed new hedging
-  Existing tree

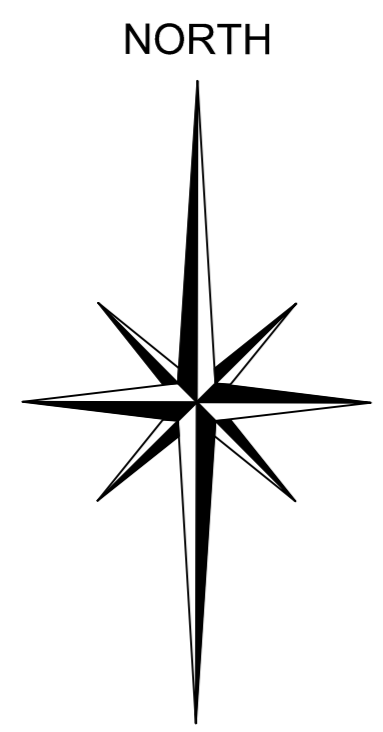

Water Main Easement



Rev.	Date	Revision

ABACUS
 CHARTERED ARCHITECTS AND DESIGNERS
 26 VICTORIA STREET, HOCKLEY
 BIRMINGHAM, B1 3PE
 TEL: 0121 608 3700 FAX: 0121 608 3003
 e-mail: email@abacusarchitects.co.uk

Development
Sernal lane
Great Alne
 for Linfoot Country Homes

Title
Site Layout

Scale **1:500 @A2 NTS @ A3**

Date **Sept. 16** | Drawn **AKS**

Drg. no **1556** | 100 | Rev **L**